
大梁断面リスト 註 特記τキ限! 腹筋 qφ 巾止メ節 qφ@6∞ (M)ハ SM507示ス B<sub>6</sub> B7 G6 G7 G8 G3 階記号 端 却中 央 端部中央 AB 端中央CD 端端 部中央 端端部中央 端 部中 央 位 置 巾×成 部中 央 外 躺中 央内 中 450×600 450×600 350×550 350×250 450×750 450×750 400 × 650 400×650 100 断面 WR-19(M) WR-19 WR-9(M) WR-9 WR-9(H) WR-9 WR-9(M) WR-9 WR-9(M) FB-6×125 WR-9(M) FB-9x125 WR-9(M) R-200x19(M) T-200x19 R-200x19(M) WR-9(M) FB-9x125 WR-9(M) WE-9(4) FB-9×125 鉄 母 E-ISONIQ(M) 上端筋 5-D以 下端筋 4-D2K スタラップ 12-200×1949 12-200×19 PR-200x22(H) T-200x22 P-200x22(4) T-200x22 12-200×164 T-200xib 四 R-150x19(M) T-150x17 12-150x19(M) 12-150x19(M) T-150x12 R-150×12(4) T-150×12 3-029 2-029 3-029 2-029 134-125 3-025 2-025 3-025 2-025 2-025 2-025 2-025 2-025 2-025 2-025 4-025 4-025 2-025 2-025 5-025 2-025 6-025 4-025 3-025 3-D25 2-D25 3-025 4-025 2-025 2-025 3-025 3-025 3-025 4-025 134-@150 2-025 4-025 2-025 2-025 2-025 3-025 位置外端中央内 134-0100 134-010 部中央 134-0100 134-@100 端 部中 央 端 韵中 央 端部中央 部中 央 AB 端中央CD 编编 部中 央 端部中央 450×650 450×600 470×600 350×550 350×250 400×600 450×600 400×650 500×750 ij -g° g-Ü 断面 | WR-9(H) WR-9 WR-9(H) WR-9(H) WR-9(H) WR-9 H 上海筋 5-025 2-025 5-025 5-025 7-WR-9 (M) WR-9 WR-9(H) WR-9 WR-19(M) WR-19 WR-9(M) WR-9 WR-9(H) FB-6×125 WR-9(M) FB-9x150 WR-9(M) P-20002(M) T-200022 P-200×2X+V P2-200×22 P-200x640 T-200x16 PC-200x22(H) T-200x22 P-150×12(4) T-150×12 R-200x21(M) T-200x19 R-200x22M 3-029 2-029 3-029 2-029 4-025 2-025 6-025 4-025 3-025 3-025 3-025 4-025 3-025 4-025 3-025 2-025 2-025 2-025 2-025 4-029 2-029 2-025 2-025 3-025 3-025 4-025 2-025 2-025 2-025 2-025 2-025 2-025 2-015 4-029 2-029 2-025 139-@100 AB 新中 央 134-@100 134-@100 134-@100 134-0100 端 部 中 央 央 CD 端端 部中央 元 端 協卸中央 端 部中 央 端 部中 央 先 躺中 央内 部中 部中 450 × 600 450×600 350×550 350×250 400×650 500×750 500×750 400×650 470×600 400×600 -[-]ij TI 断面 WR-9(4) FB-9×150 WR-9(4) R-200×12(4) T-200×19 R-200×2275 WR-9(4) WR-9 WR-9(M) WR-9 WR-9(M) WR-9 WR-22(M) WR-22 12-9(H) TB-6×125 WR-9(H) WR-9 WR-9(H) WR-9(M) WR-9 P2-200>25HI T-200×22 PE-200XXXH) T-200X22 2-025 2-025 PR-200X22H PR-200X22 骨 PC-200x2241) T-200x22 PC-200x22M PC-200x1941) T-200x19 R-150×12M) T-150×12 4-D29 2-D29 4-D29 2-D29 4-D29 2-D29 LL-D29 2-D29 1-025 5-025 4-025 2-025 4-025 2-025 4-025 4-025 3-025 3-025 3-D25 4-025 2-025 4-025 4-025 2-025 2-025 2-025 2-025 2-D25 3-025 2-025 3-025 3-025 2-025 2-025 2-025 3-025 3-025 4-025 3-025 4-025 2-025 2-025 139-090 13Φ-@i∞ 端 部中央 134-@IC 134-0100 134-015 先 嫡 納 都 中 央 场 部中 央 450×900 监 的 中 平 端部中央 AB 躺中央CD 端端 却中央 元 端 位 置 巾×成 路站 部中 中 央内 500×600 350×550 350×250 450×900 500×1.000 550×1.000 550 ×1 000 Tis 断面 WR-19(M) WR-19(M) WR-12(H) WR-12 WPZ-12(H) WR-12 WR-12(M) WR-12(M) WR-9(H) WR-9 WR-9(M) WP-12(H) WP2-9(M) WP2-9 WR-9(M) WR-9 PZ-250×2741) T-250×22 P-250×12M T-250×22 P2-259×220 P-200x250H) T-200x22 P2-200XXX(H) T-200X22 4-D29 2-D29 12-200×22H) T-200×22H) P-200x22 P-200x22 鉄型 12-250×25H) T-250×25 12-250×25M) 12-250×22M) T-250×27 3-D25 2-D25 3-D25 2-D25 上端筋 4-029 2-D29 1-D25 2-D25 2-D25 2-D25 3-025 3-029 2-D29 3-019 3-029 3-029 2-D29 3-629 4-025 3-025 3-025 6-029 3-029 4-029 2-029 4-029 2-029 3-029 2-025 2-029 2-029 3-029 3-D29 2-029 3-029 3-025 4-025 2-025 6-029 3-D29 134-0:00 134-@100 130-0200 130-0150 小梁町面リスト 並 特定が限り 服筋9中 中上/筋 ®600 7-2B2 RB8 R-2B4 2G9 2G10 R-2B5 記 号 PRB1 RB3 端 部 中 央 内 路 湖 部中 央内 场的中央 位 置 巾×成 協協 部中央 编 部 中 央 内 端 和中 夬 諭 部中 央 和中央 湖 300 × 600 L∞ ×5∞ 400 × 600 250×270 250 ×270 300x600 -13--103-100 断面 3-025 2-025 4-D22 3-D22 7-D22 上端筋下端筋 2-022 7-D22 3-022 3-D22 4-D22 3-D22 4-022 3-D22 3-025 2-025 4-022 3-D22 6-022 5-022 3-025 2-025 G-D22 3-D22 3-102 2-94 2-D22 2-9Φ 3-D22 2-025 3-025 5-DZ2 2-94 2-022 2-9Ф 2-025 3-025 3-022 5-D22 2-D22 3-022 2-022 2-D22 3-D22 2-025 3-D25 2-94 2-99 2-94 134-8150 ad-0150 99-8150 94-0150 90-0700 B10 G11 G 12 Be 記 号 7-2B3 7-2B8 衛 都 中央 断面 部中央 協 部 中 央 路 部 中 央 端 部 中 央 断面 12 200 x 600 450- 600 n x 成 400 ×600 300 × 400 域行 买金桶的袖八上四二十二 2 - D25 3 - D25 工事名称 協和町西団地17号館ほか1棟解体工事 Z- D16 3-05 2-022 2-022 上城场 6-022 3-022 2-022 2 - D25 3-D25 下端筋 2-016 3-D25 3-022 5-022 2-022 3-022 図面名称 18号館 大梁断面リスト(1) 90 6200 A 3 縮尺 A 1 縮尺 90-0150 9 4 6 200 134-6700 堺市 建築都市局 建築部 図面番号 S/023

	2 号		G1		— т	G2			G3		· · · · ·	G4	-		G5		1	G6		G7		G8		B6		B7
	Y X 成		of the last and an addition to	To announce of a section of the sect	and the control of th								,			,			7004	₩∞×9∞		450×900				
7 7	失 骨 端筋 タラップ 1 置 7 × 成	and the second of the second o																	4-025 3-025	3-p25 3-p25 13-p-@150	3-025 3-025	3-025 3-025 130-015c				
B	fr <b>D</b>	Total Control Control Control Control		toria accesso de constitución de deservición de des				W. Sermen Coll. In case of Section Sec																		
1	失 気筋筋スタラップ 選成	外游	中 央 150×450		湖南	Ф <del>Ф</del>		40	中	A		中 央 400×950	CD 嫡	油 韵	中央	₹. 350×	编	失 350×2	编 端	3-D25 3-D25 13中-@125 動 中 来 比の×1030	5-D25	3-D25 3-D25 四13中-B100 的中央 450×850	选 <b></b>	中 史     L50×750		中 央 450×750
1 8	<b>~</b>	2009					- Constitution of the cons				D D D D D D D D D D D D D D D D D D D		1000	0.00.0			4	120								
1717	失 衛筋 筋スタラップ		3-025 4-025 13中-@15 中 央	3-D25 0	3-025	THE REAL PROPERTY AND ADDRESS OF THE PARTY AND		- 025	3-P25 3-P25 13中-©150 中 央 Loo×650	- 12 Tool 10 May 1	B 満	3-D29 8-D29 1134-0150 中央		5-D25 4-D25 編 都		π	25	3-D: 3-D: \$-@2co	5 7-02 编编	5 3-025 5 3-025 m(3中一@)の 動中央	8-025	4-925   4-925   13Φ-®1∞   中 平   450×650	3-025	3-D25 3-D25 13-D25 13-P-@100 th	3-025 3-025 締 都	134-0100
	的 × 成		160×750	-		L+00×750					9398		6883	0 0 0		1	والم	78-			-500					0000
	洪端端の電	3-025	134年25	ALTERNATION AND PROPERTY OF THE PARTY OF	5-025 3-025 編 都	2-D25 3-D25 i34-0125 中央	3	-D25 - 部	3-D25 3-D25 13中- @125 中央	n sam it no had prair	and the same of th	3-D29 4-D29 四39-@c 中 安 400×650	)	4-D25 3-D25 端 部	3-025 4-025 13中-@150 中央 470×600	3-1 2-1 π 350	13	3-0 2-0 中-@2の 境 350×	45 月-D2 編 編	5 5-025 5 5-025 四130-@75 部中央 4-cox6co	্ ৭ – p25 ৭ – p25 ইনী	5-D25 5-D25 国134-00の 卸 中 央 450×650	3-D25	ユージ5 ユージ5 13中一島(CO) 中 史 いちの×6	4-025	4-025 <u>4-025</u> <u>2013年</u> 中 央 450×600
	fr x x		4∞×750	808	000	1+∞×750							5889					72								0.000
	武 場	3-029	2 - D29 3 - D29 134 - @100	内端	5-D29 3-D29 添 部	2-p29 3-p29 13中-@ico 中 央 450×750		-D29 -	3 - D29 3 - D29 中央	and and the control of the state of the	7-D29 3-D29 AB 編	3-D29 5-D29 5130-B100 中央		4-D25 3-D25 満 初	3-025 4-025 134-0100 中 史 490×600		125	3-D 2-D 3中-@2co  先 350×3	编端	5 5-D25 5 5-D25 Ⅲ (3中-@75		5-025 5-025 四1分-000 助 中 央 450×650	3-D25	2-025 2-025 13-0		4-025 4-025 13-080 中 平 450×600
	がx成 町 面		450 ×750				-								7								- I		ĪĪ	ij
E	鉄 骨 上 端 筋 下 端 筋	12-150x16/H 5-025 4-025	FB-9×125 T-150×12 2-025 2-025 130-0	14-025 3-025	14-D25 3-D25	7-150x12 2-025	2	. (50×12(4) 2 - D25 2 - D25	FB-6×125 T-150×12 2-25 2-25 39-6100	7	E-200x1921) 4-025 3-025	TB-9x125 T-200x16 2-D25 3-D25 134-6100	R-200x9(M) 5-025 3-025	4-025 3-025	3-025 4-025 130-@100	3	025	3-0 2-0 54-@200	F2-200 5 4-02	(H) WR-9 22(H) T-200×22 5 2-025 5 2-025 130-@150	PE-200X 3-025	1) WR-9 240 T-200×22 2-025 2-025 134-6150	P-200×160	WE-9 1 T-200Nb 2-025 2-015 139-0100	WP-72(M) IP-20009(M) 2-025 2-025	2-025

	工事名称	協和町西団地17号館	ほか1棟解体エ	:事		
図面名称 18号館 大梁断面リスト(2)、小梁断面リスト						
	A 3 縮尺	_	A 1 縮尺	_		
	堺市 建	築都市局 建築部	図面番号	S/024		

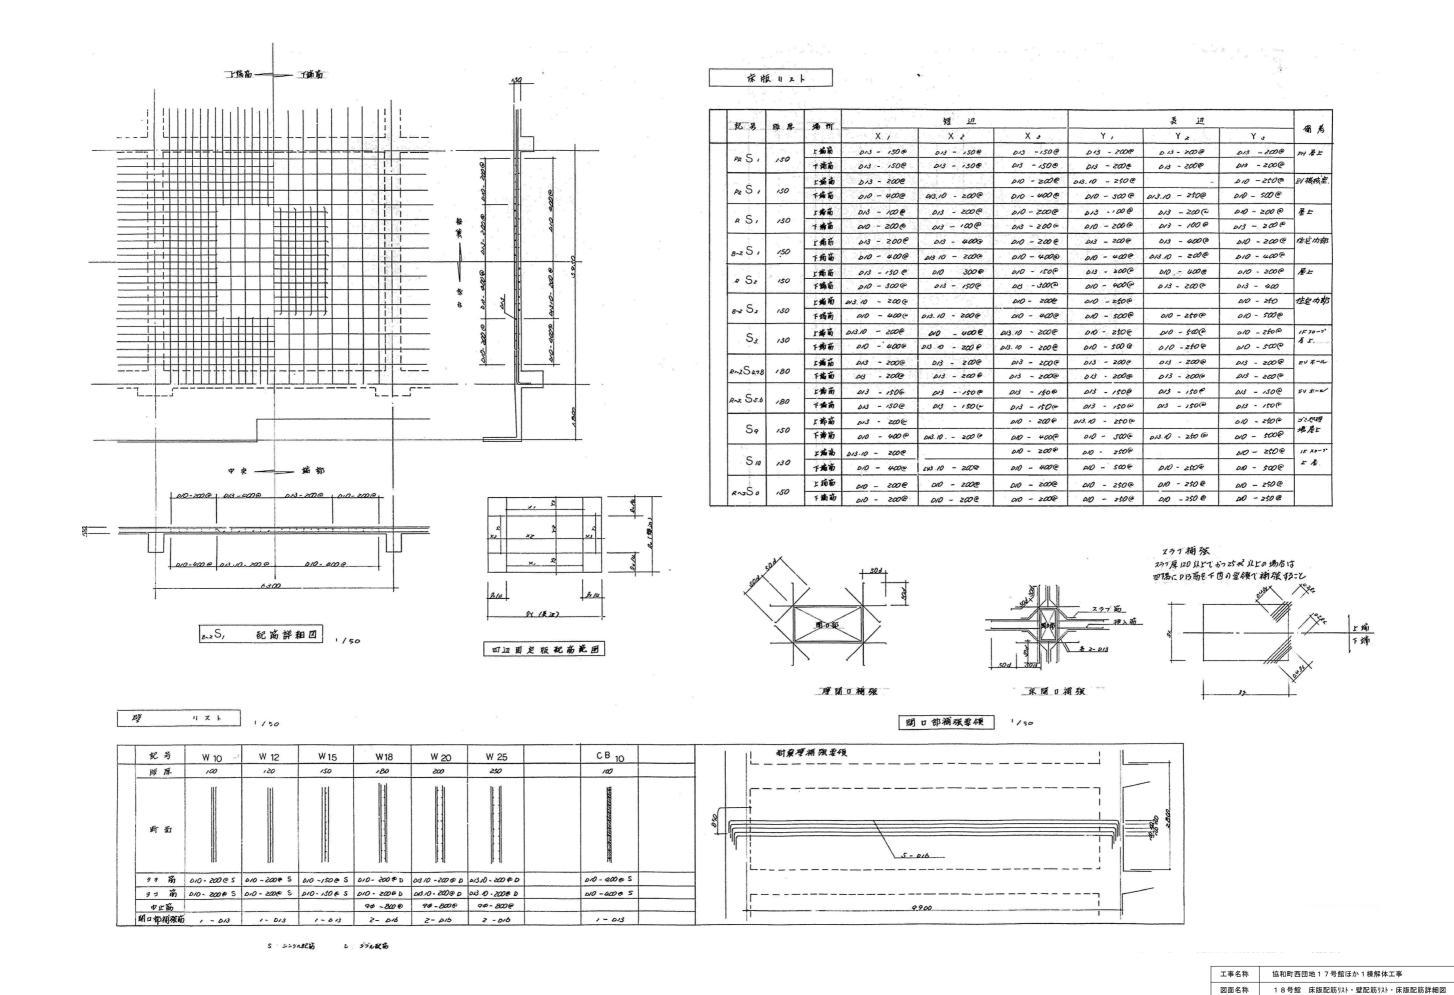


A 3 縮尺


堺市 建築都市局 建築部

A 1 縮尺


図面番号


S/025

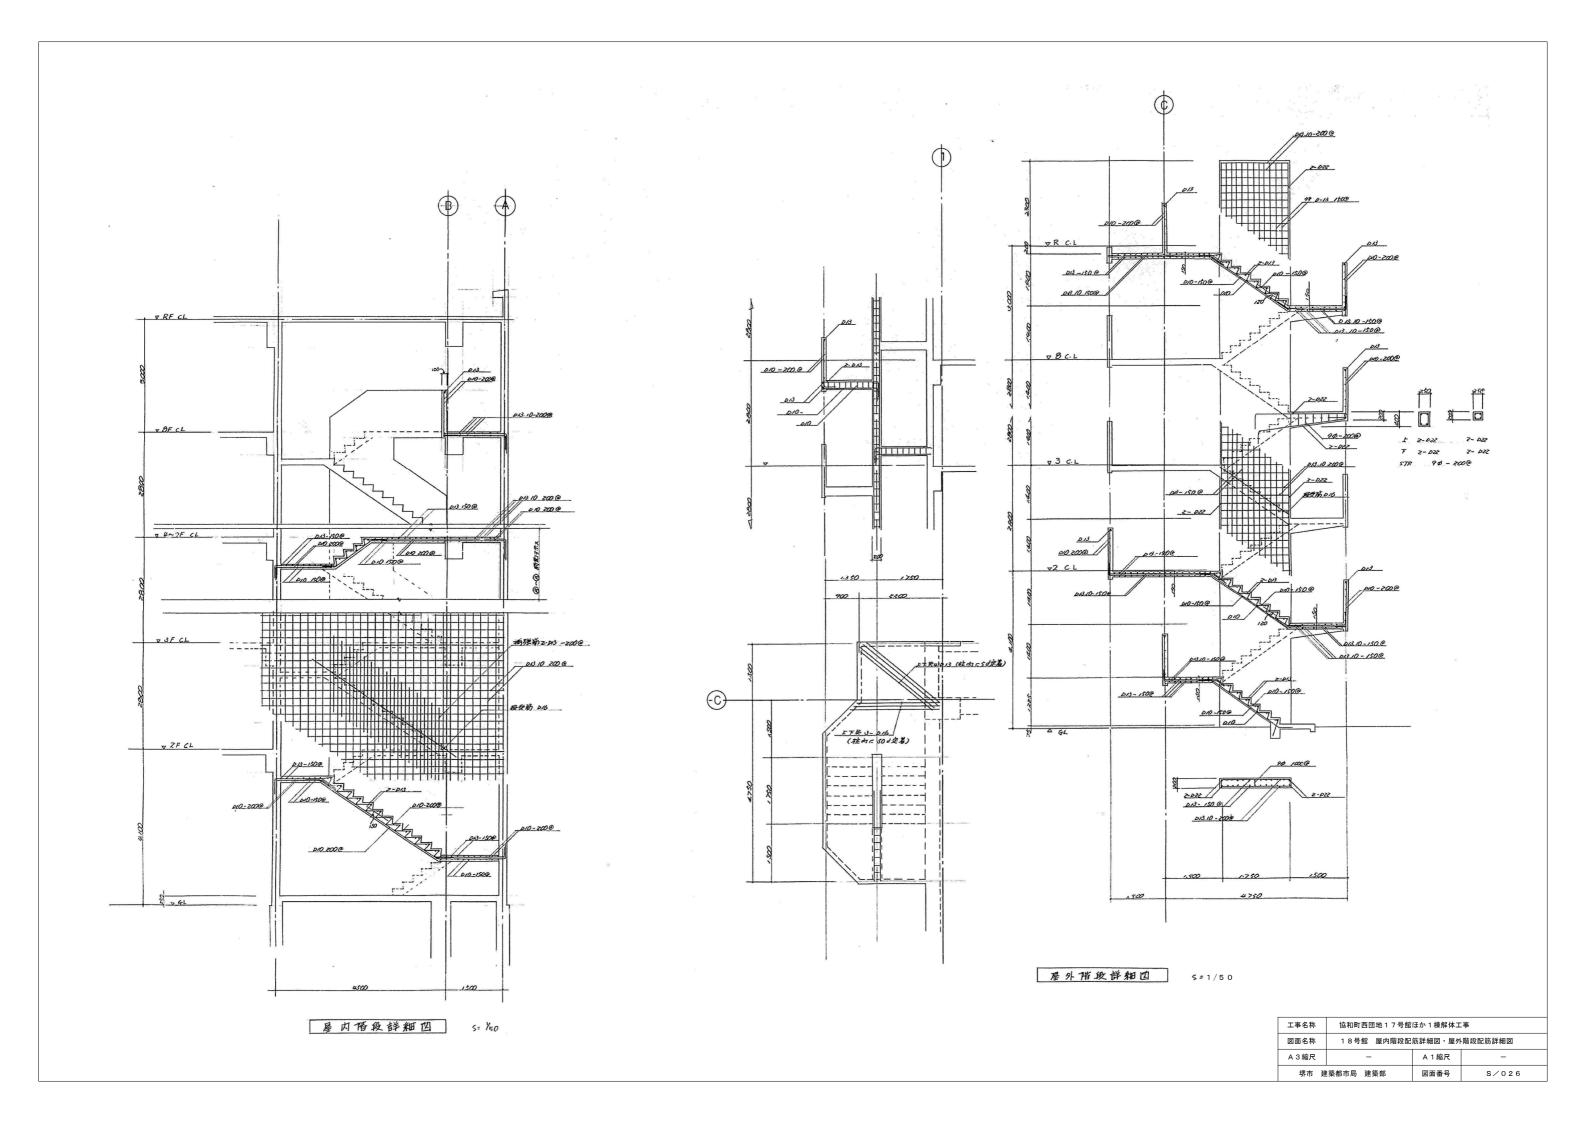

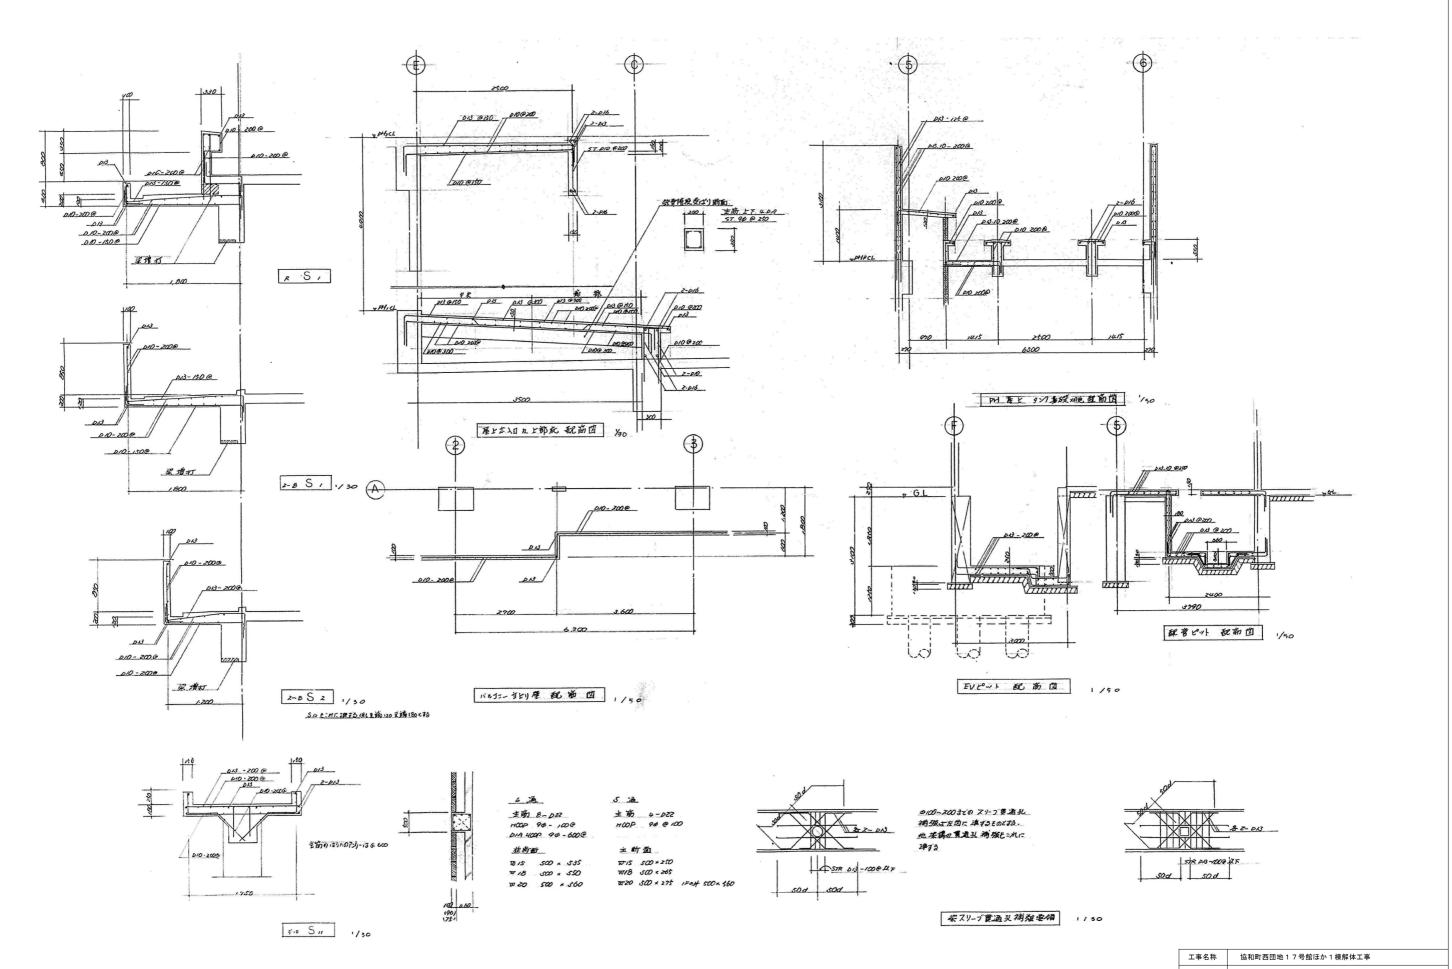

工事名称	協和町西団地17号館ほか1棟解体工事						
図面名称	18号館 雑配筋詳細図						
A 3 縮尺	-	A 1 縮尺	-				
堺市 建	· 上築都市局 建築部	図面番号	S/027				

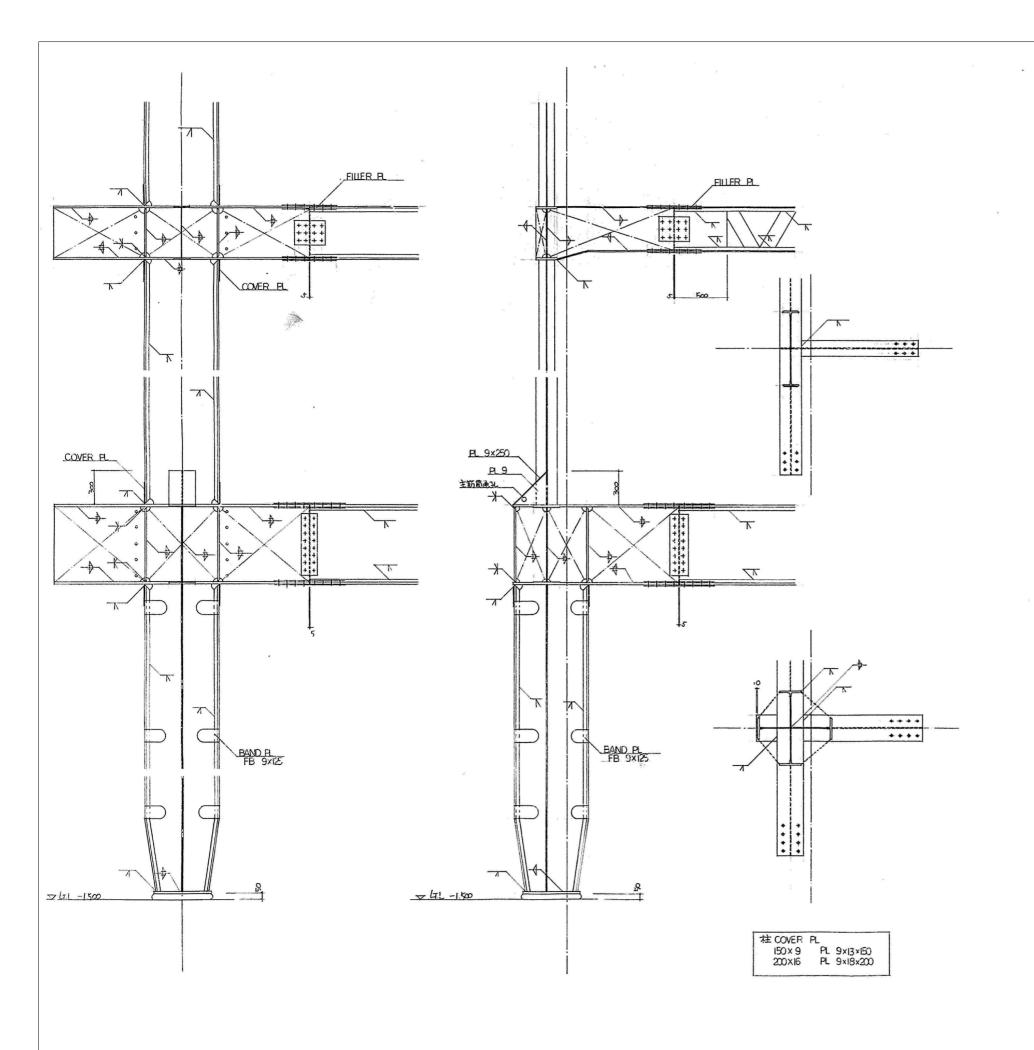

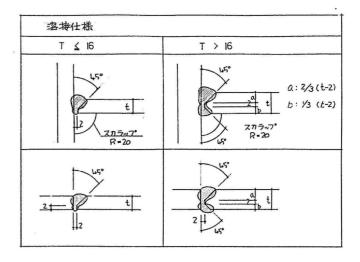


强肉溶料。脚系は集合 部材中の最も導い物是 と同じとする。


高力市山(1	記号	標準ピッテ P	満あき	е,	縁あさ	Q <sub>2</sub>
3/4" (H20)	+	70	35	-	35	
7/8° (M22)	+	80	45		35	
<ul><li>・工場 投合</li><li>・ 現場 ・</li></ul>		き接合 2は高カボル フボム	<b>.</b>	-	+ + + +	e, i

HOOP	主筋 1本	主筋 2本	主筋 3
		100	100
o ===	0-16	Jus	<u>, , , , , , , , , , , , , , , , , , , </u>

鉄筋质通位近火ついては 一般詳細由及び係最打合 七6上決党すると

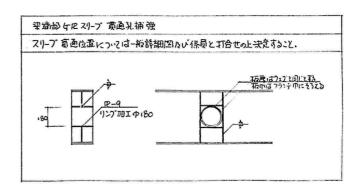


工事名称	工事名称 協和町西団地17号館ほか1棟解体工事							
図面名称	18号館 鉄骨架構要領図							
A 3 縮尺	_	A 1 縮尺	1					
堺市 廸	築都市局 建築部	図面番号	S/028					

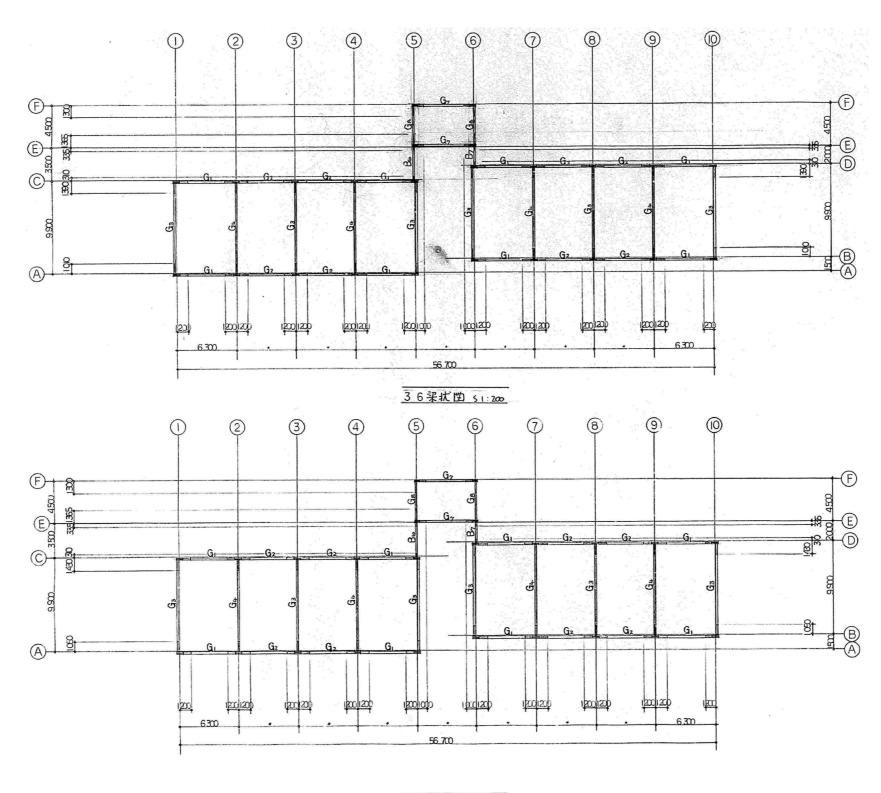

2階架状凹 51:200

工事名称	協和町西団地 1 7 号館	ほか1棟解体エ	事
図面名称	18号館 鉄骨梁状図		
A 3 縮尺	-	A 1 縮尺	-
堺市 廸	築都市局 建築部	図面番号	S/029

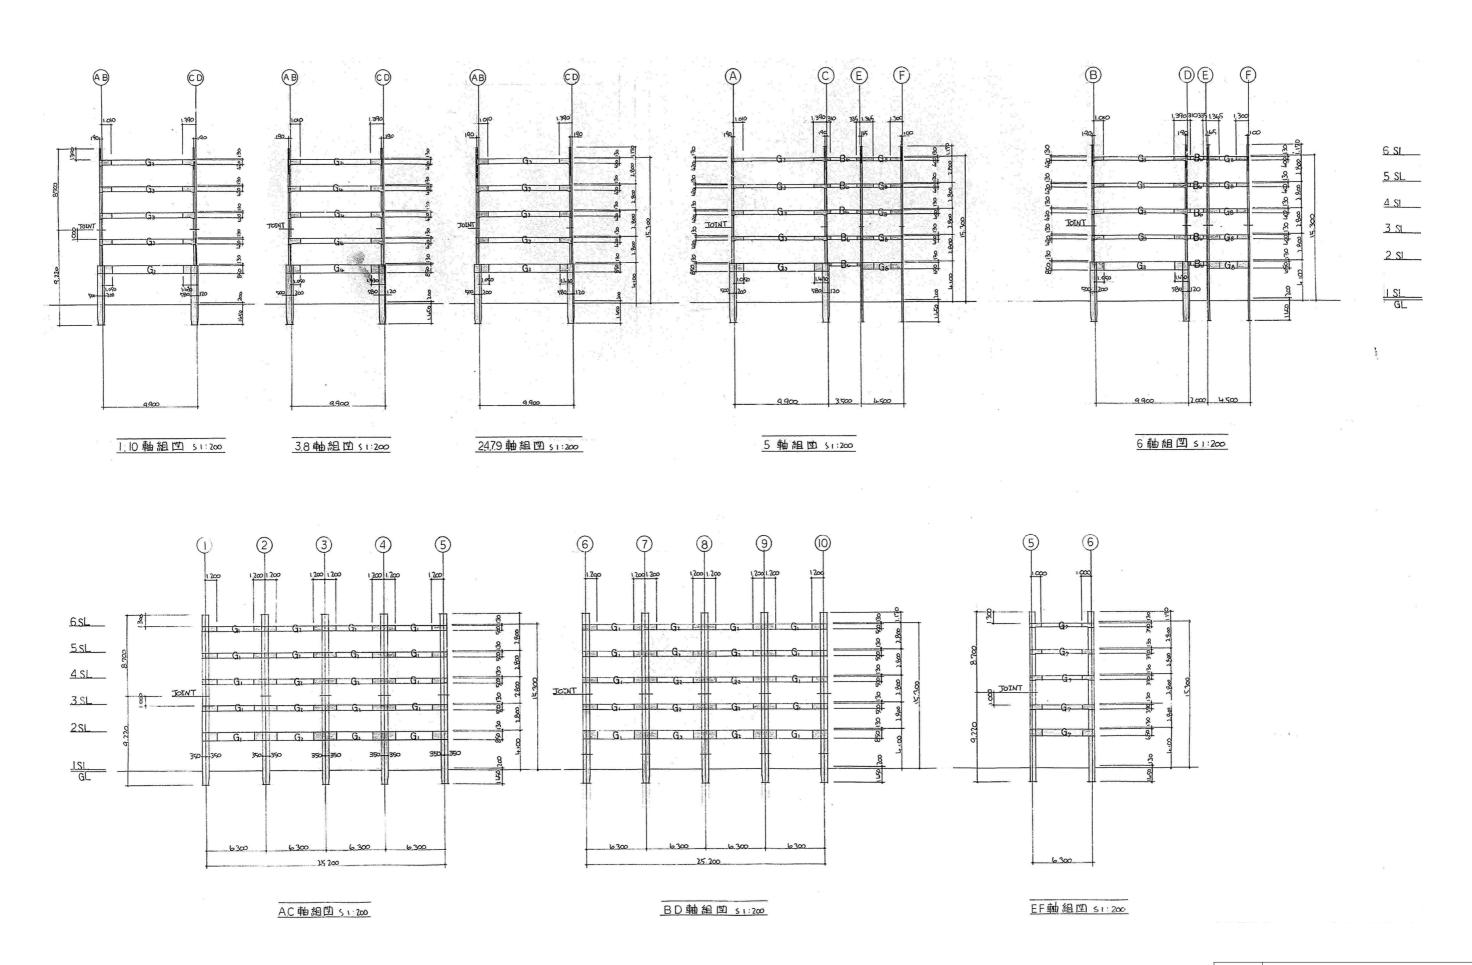

工事名称	協和町西団地17号館	ほか1棟解体エ	事
図面名称	18号館 鉄骨軸組図		
A 3 縮尺	-	A 1 縮尺	-
堺市 建	整築都市局 建築部	図面番号	S/030