


施設配置計画平面図(案)


大和川

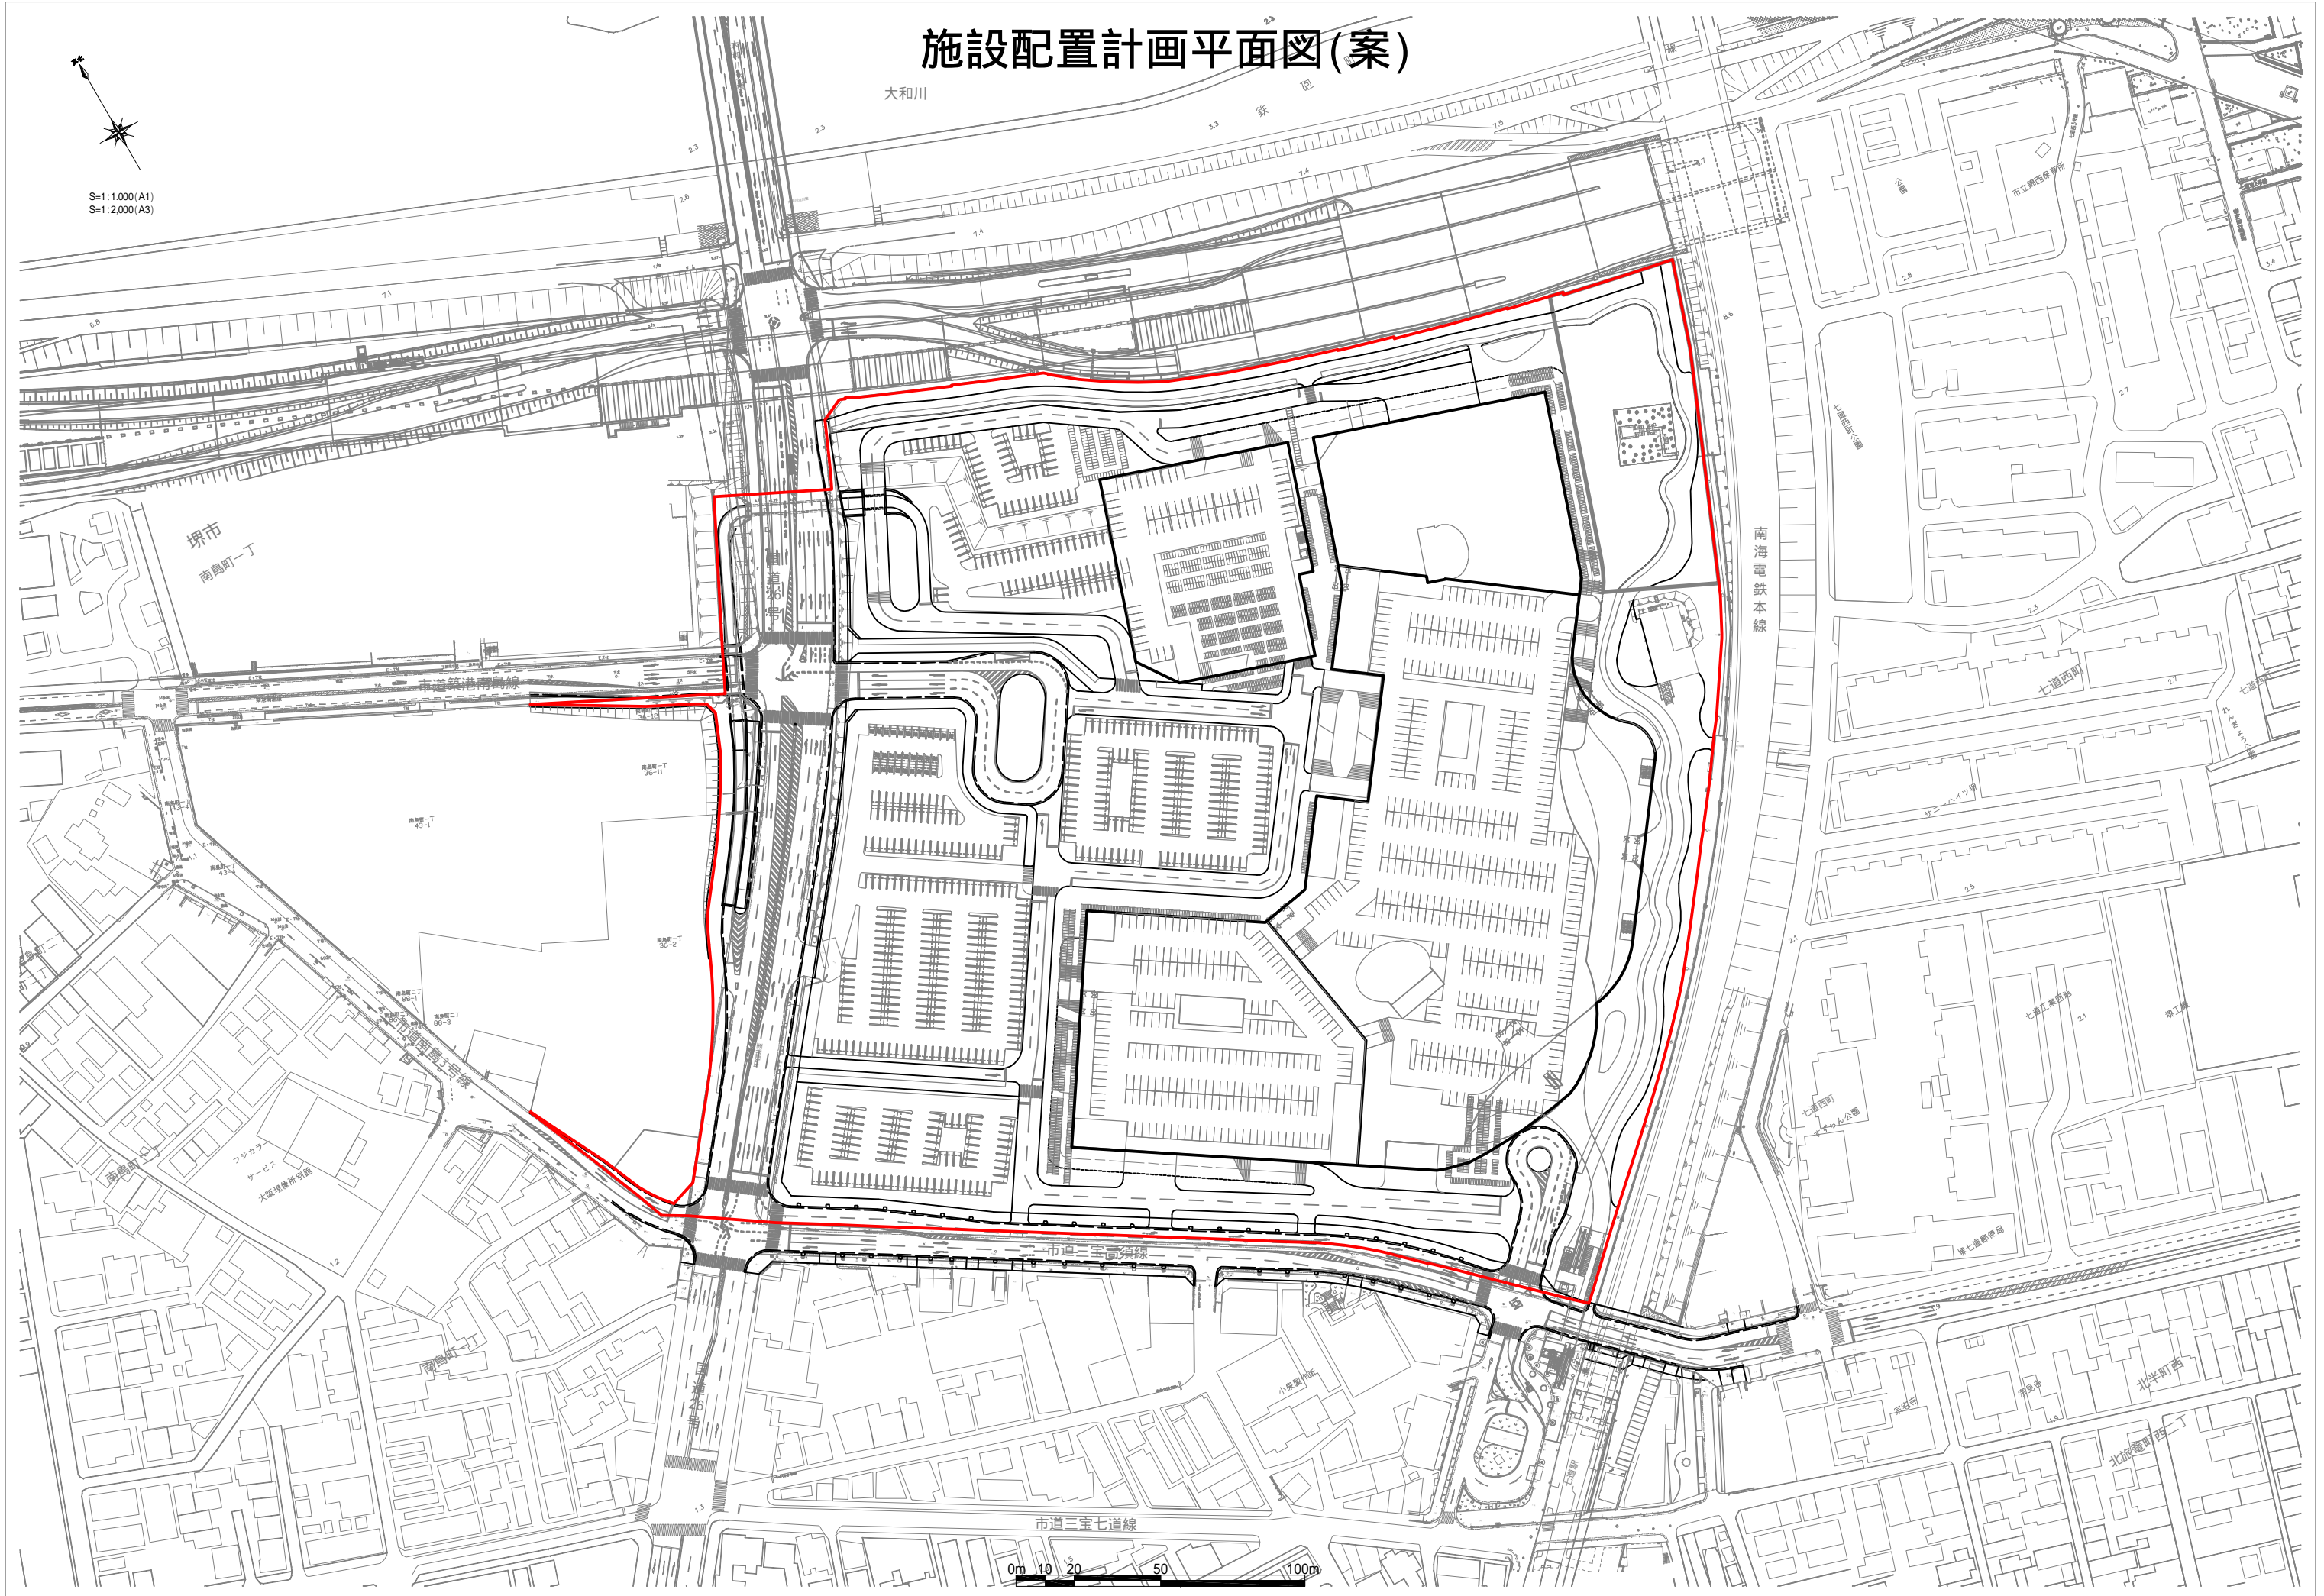


S=1:1,000(A1)
S=1:2,000(A3)



国道26号道路拡幅改良計画平面図

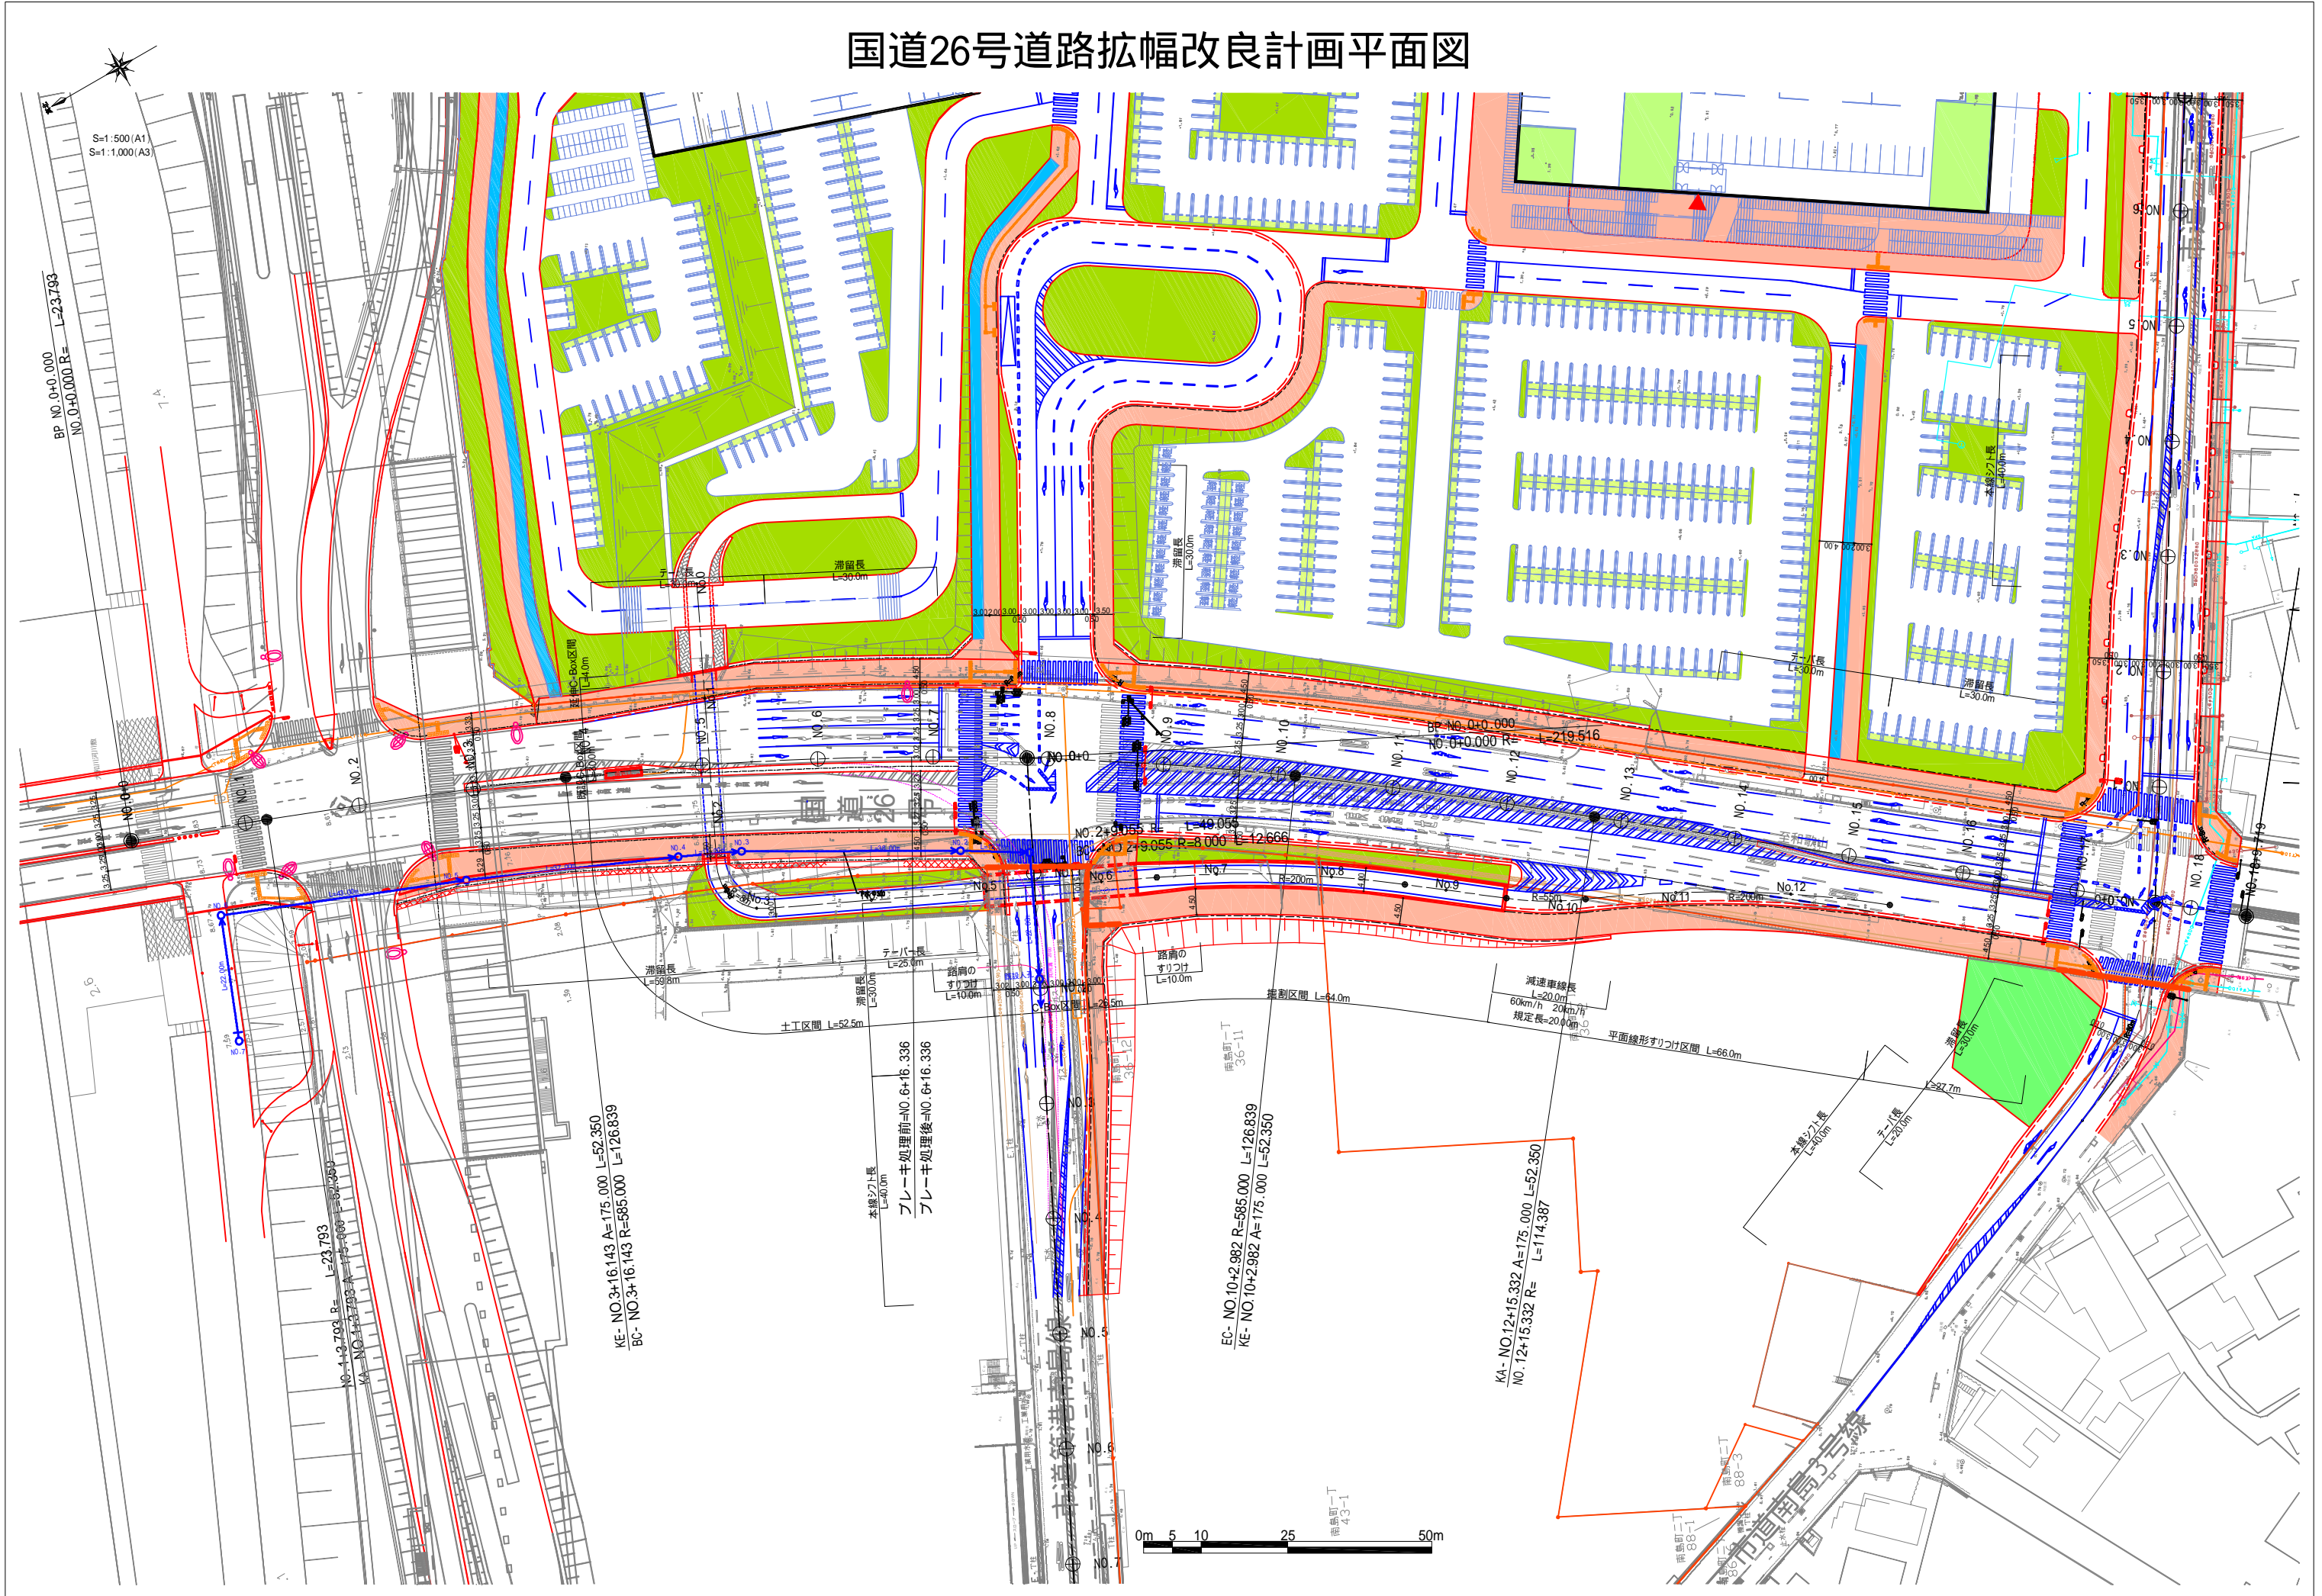


国道26号計画縦断図

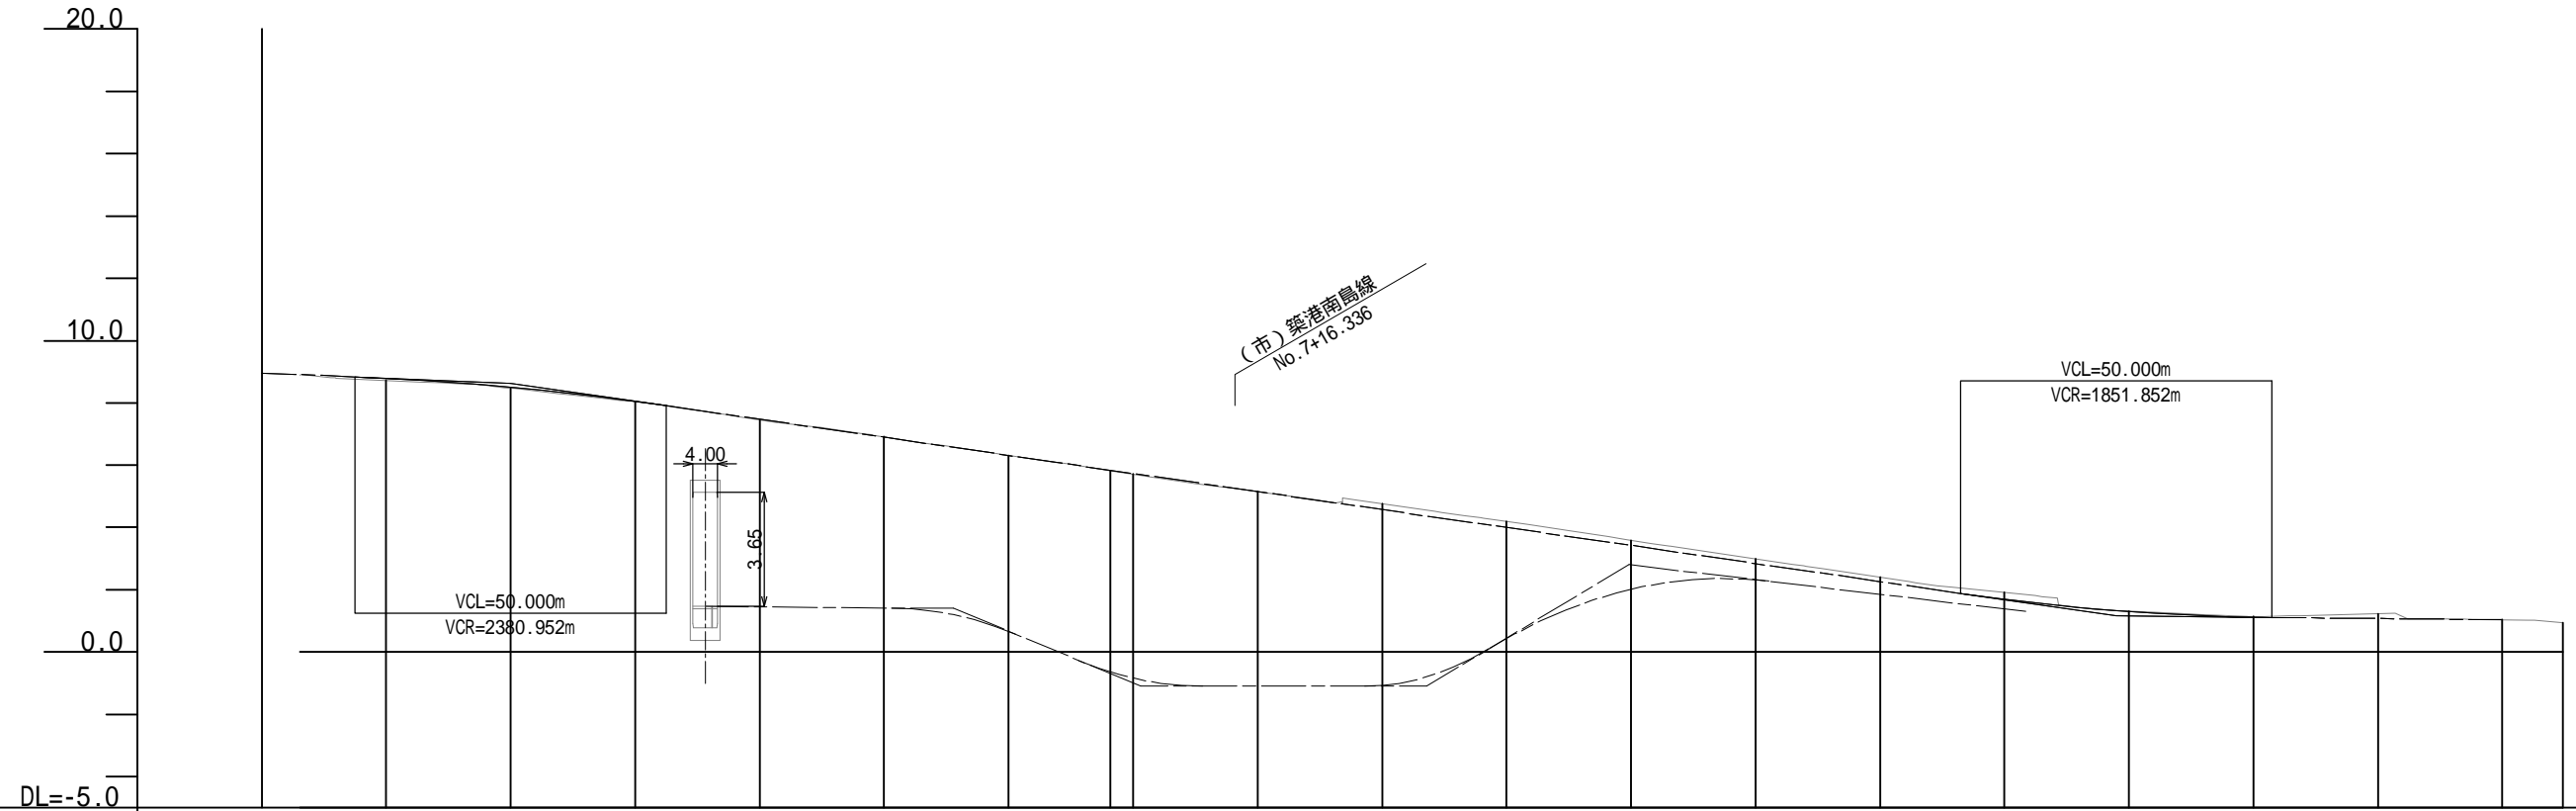


勾配																									
計画高	8.960	8.795	8.753	8.509	8.055	7.592	7.480	6.900	6.320	5.846	5.740	5.160	4.580	4.000	3.914	3.420	2.840	2.395	2.260	1.693	1.297	1.116	1.074	1.034	
地盤高		8.730	8.695	8.475	8.037	7.575	7.459	6.915	6.321	5.830	5.718	5.157	4.767	4.194	4.109	3.585	2.988	2.537	2.399	1.905	1.312	1.134	1.224	1.038	
累加距離	0.000	20.000	23.793	40.000	60.000	76.143	80.000	100.000	120.000	136.336	140.000	160.000	180.000	200.000	202.982	220.000	240.000	255.332	260.000	280.000	300.000	320.000	340.000	360.000	369.719
単距離		20.000	3.793	16.207	20.000	16.143	3.857	20.000	20.000	16.336	3.664	20.000	20.000	20.000	2.982	17.018	20.000	15.332	4.668	20.000	20.000	20.000	20.000	20.000	9.719
測点	NO.0+0.000	NO.1	NO.1+3.793	NO.2	NO.3	NO.3+16.143	NO.4	NO.5	NO.6	+16.336	NO.7	NO.8	NO.9	NO.10	NO.10+2.982	NO.11	NO.12	NO.12+15.332	NO.13	NO.14	NO.15	NO.16	NO.17	NO.18	NO.18+9.719
平面線形曲率図																									

標準断面図(国道26号)

NO.7+0.000

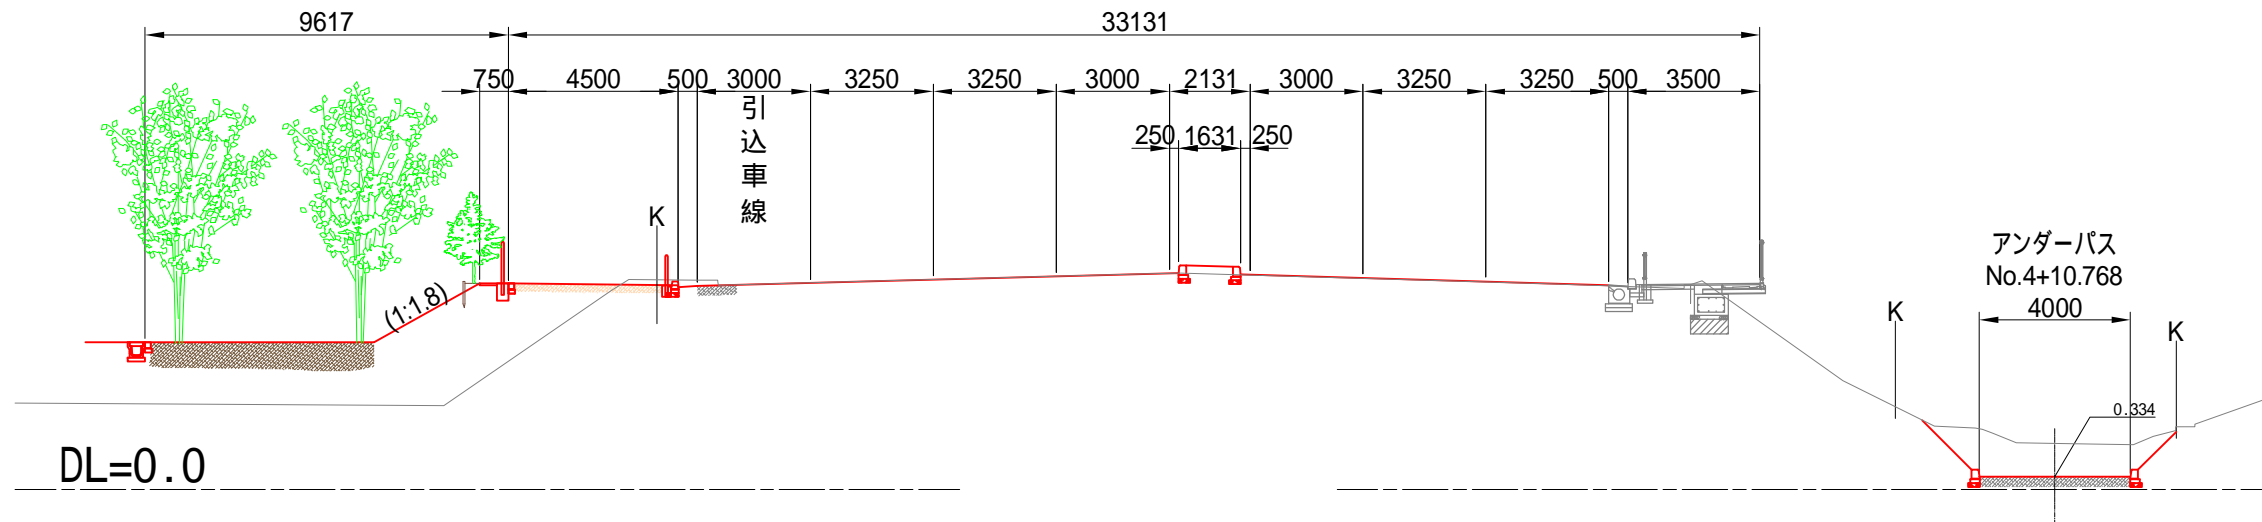

NO.9+0.000

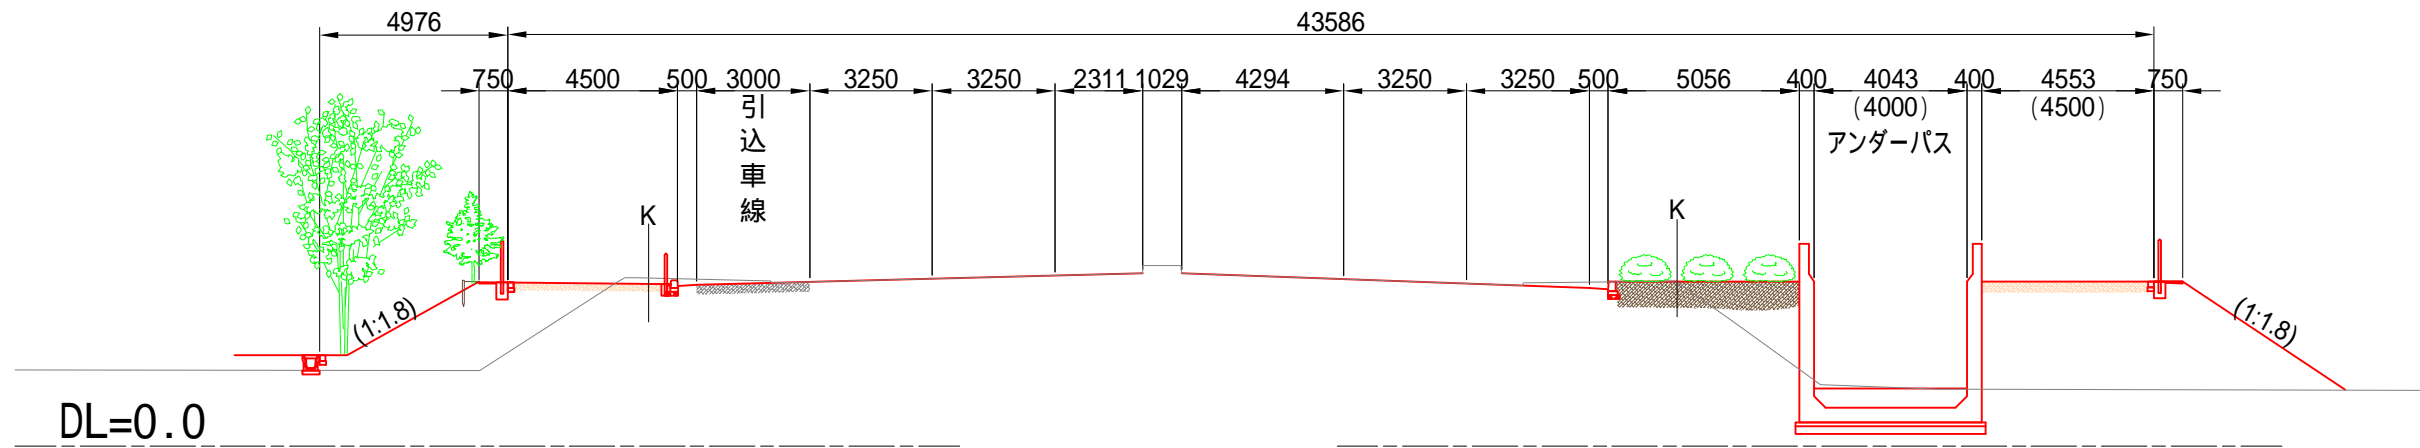

NO.16+0.000

